

NOTES

1 COPYRIGHT The contents of this drawing may not be reproduced in whole or in part without the written permission of Fibonacci-Architects Limited


REVISION

REV	DESCRIPTION	DATE	BY	CKD
-----	-------------	------	----	-----



**PRELIMINARY**  
02.03.2020

This drawing based upon WGP Digital drawing - Floor Plans W111

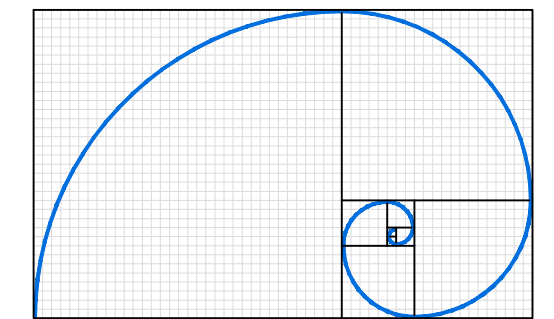

**FIBONACCI-ARCHITECTS**

Milton Heath House : Westcott Road : Dorking : Surrey : RH4 3NB  
Tel : 01306 886289 [www.fibonacci-architects.co.uk](http://www.fibonacci-architects.co.uk)


PROJECT

**THE BARONS**  
46 CHURCH STREET  
REIGATE, RH2 0AJ

DRAWING

**BASEMENT PLAN - PROPOSED**

DRAWN	GS	DRG No	REVISION
CKD	CJL		
DATE	Nov 2019	6301 P 10	
SCALE	1:50 @ A3		

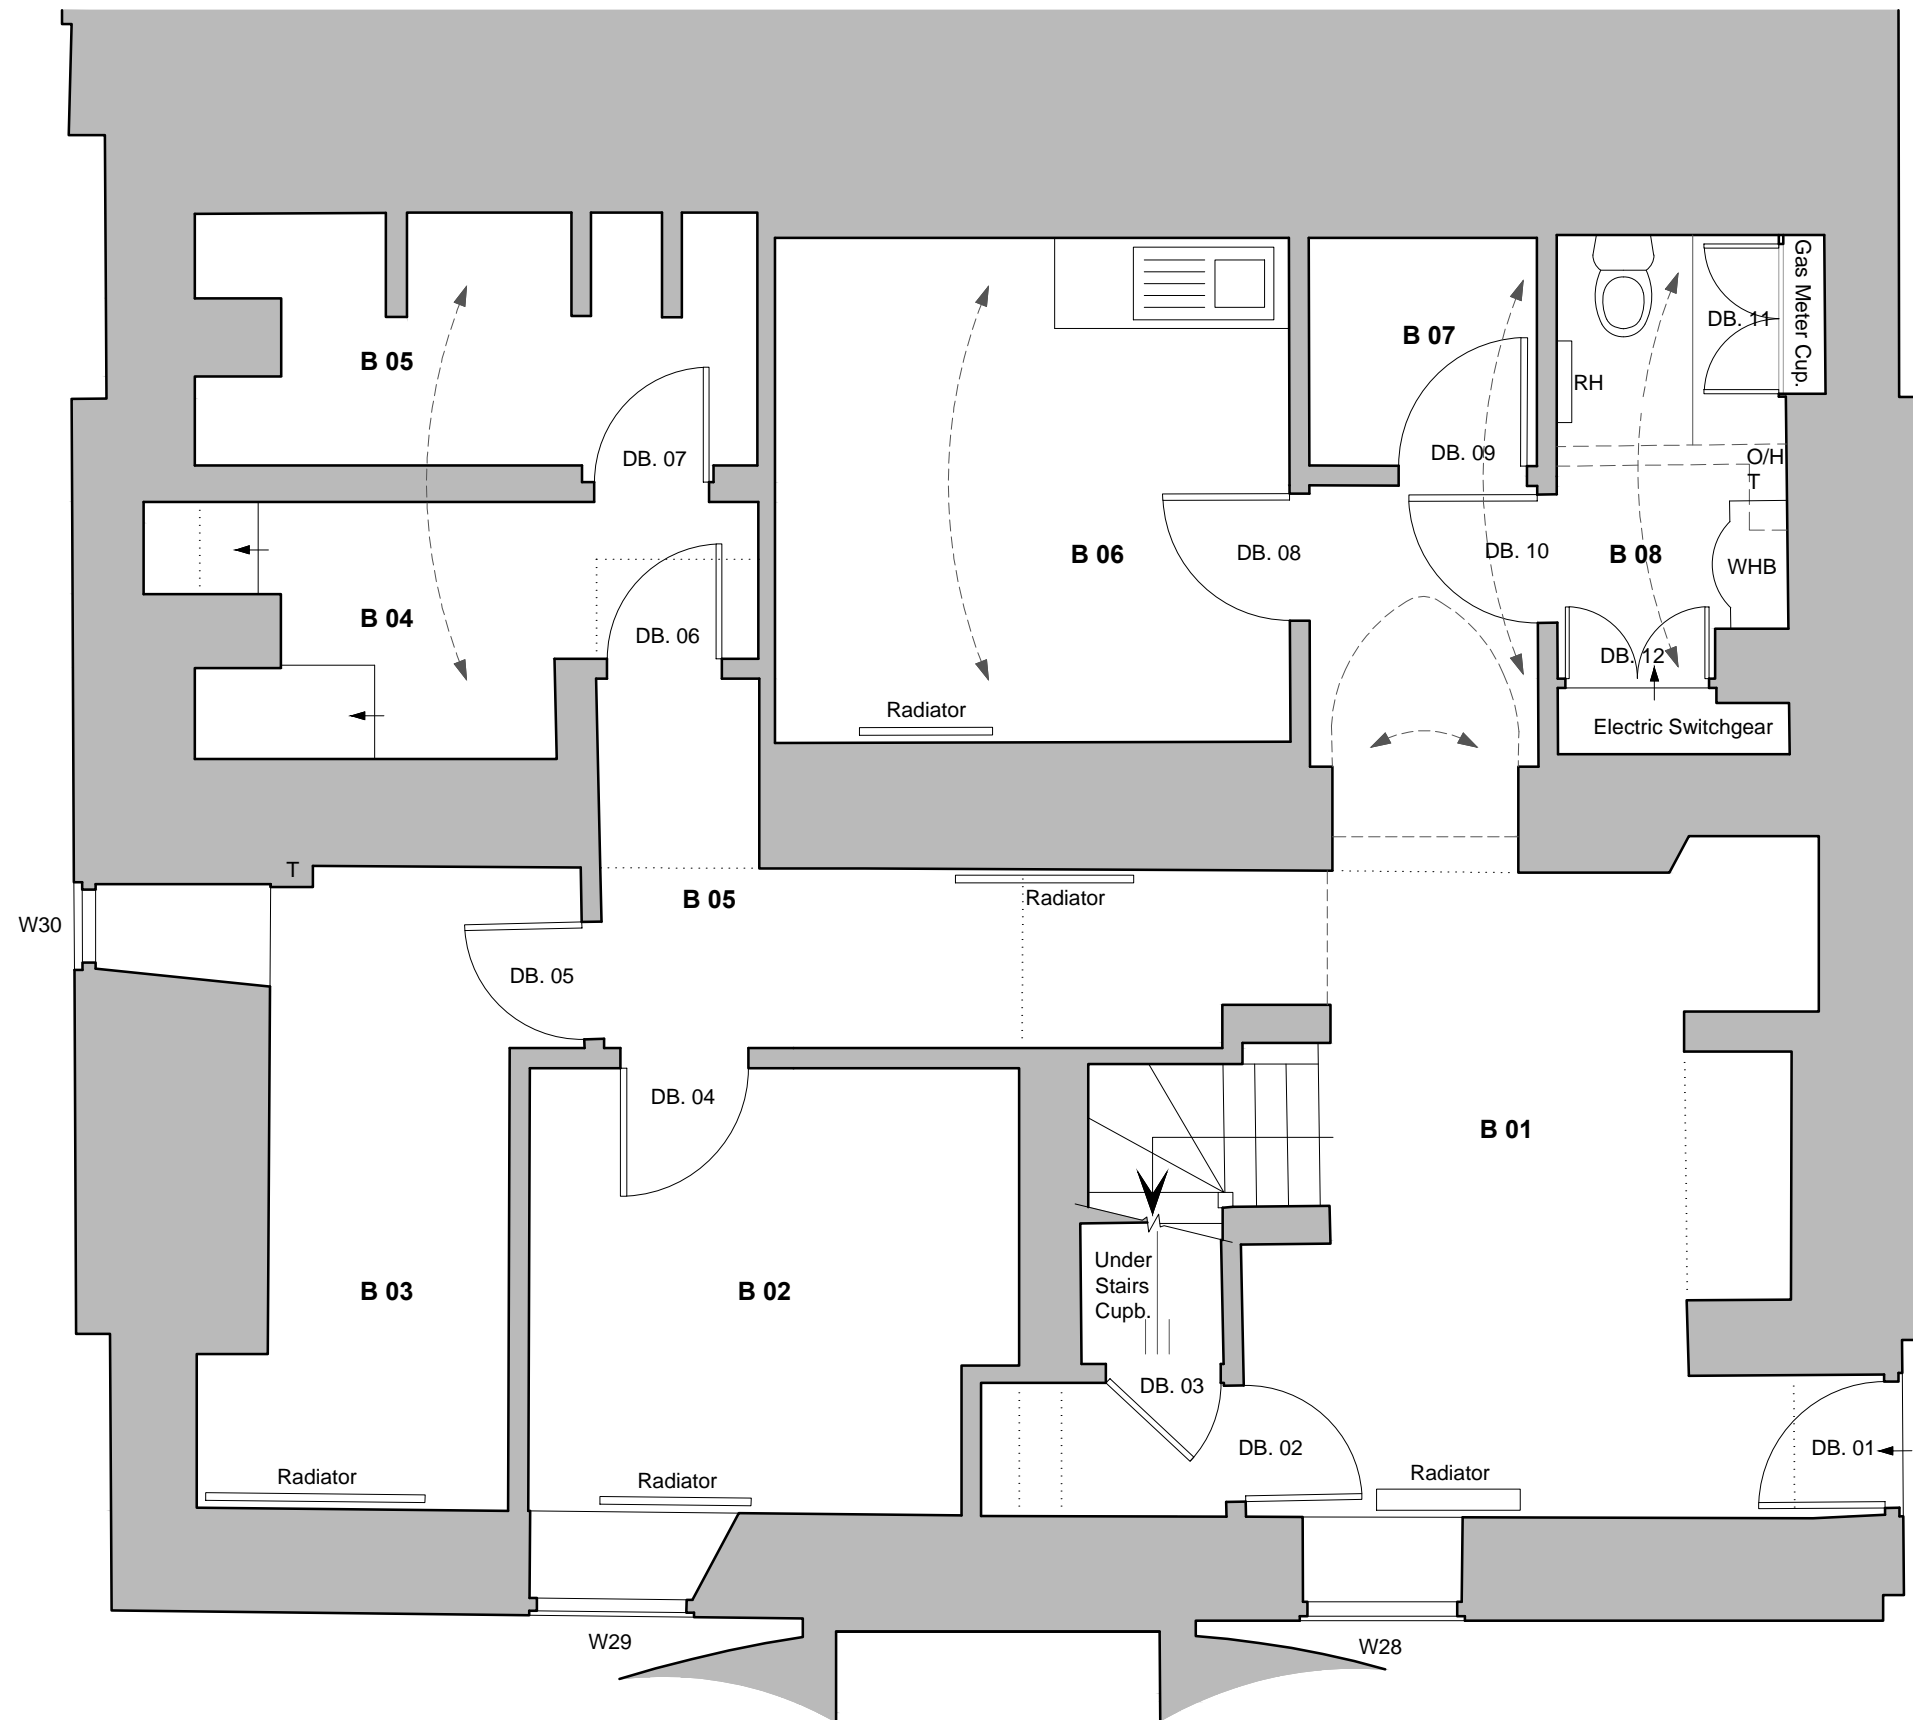

BASEMENT PLAN

Metal Fire Escape

