

NOTES

1 COPYRIGHT The contents of this drawing may not be reproduced in whole or in part without the written permission of Fibonacci-Architects Limited


REVISION

REV	DESCRIPTION	DATE	BY	CKD
-----	-------------	------	----	-----



PRELIMINARY
02.03.2020

This drawing based upon WGP Digital drawing - Floor Plans W111

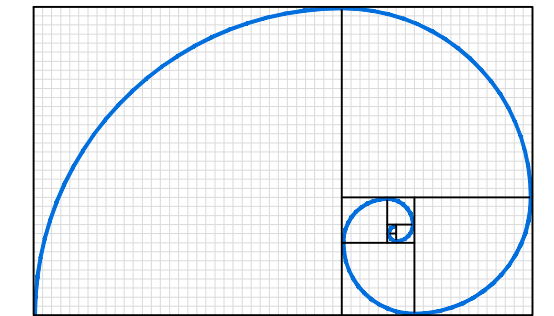

FIBONACCI-ARCHITECTS

Milton Heath House : Westcott Road : Dorking : Surrey : RH4 3NB
Tel : 01306 886289 www.fibonacci-architects.co.uk


PROJECT

THE BARONS
46 CHURCH STREET
REIGATE, RH2 0AJ

DRAWING

FIRST FLOOR PLAN - PROPOSED

DRAWN	GS	DRG No	REVISION
CKD	CJL		
DATE	Nov 2019	6301 P 12	
SCALE	1:50 @ A3		

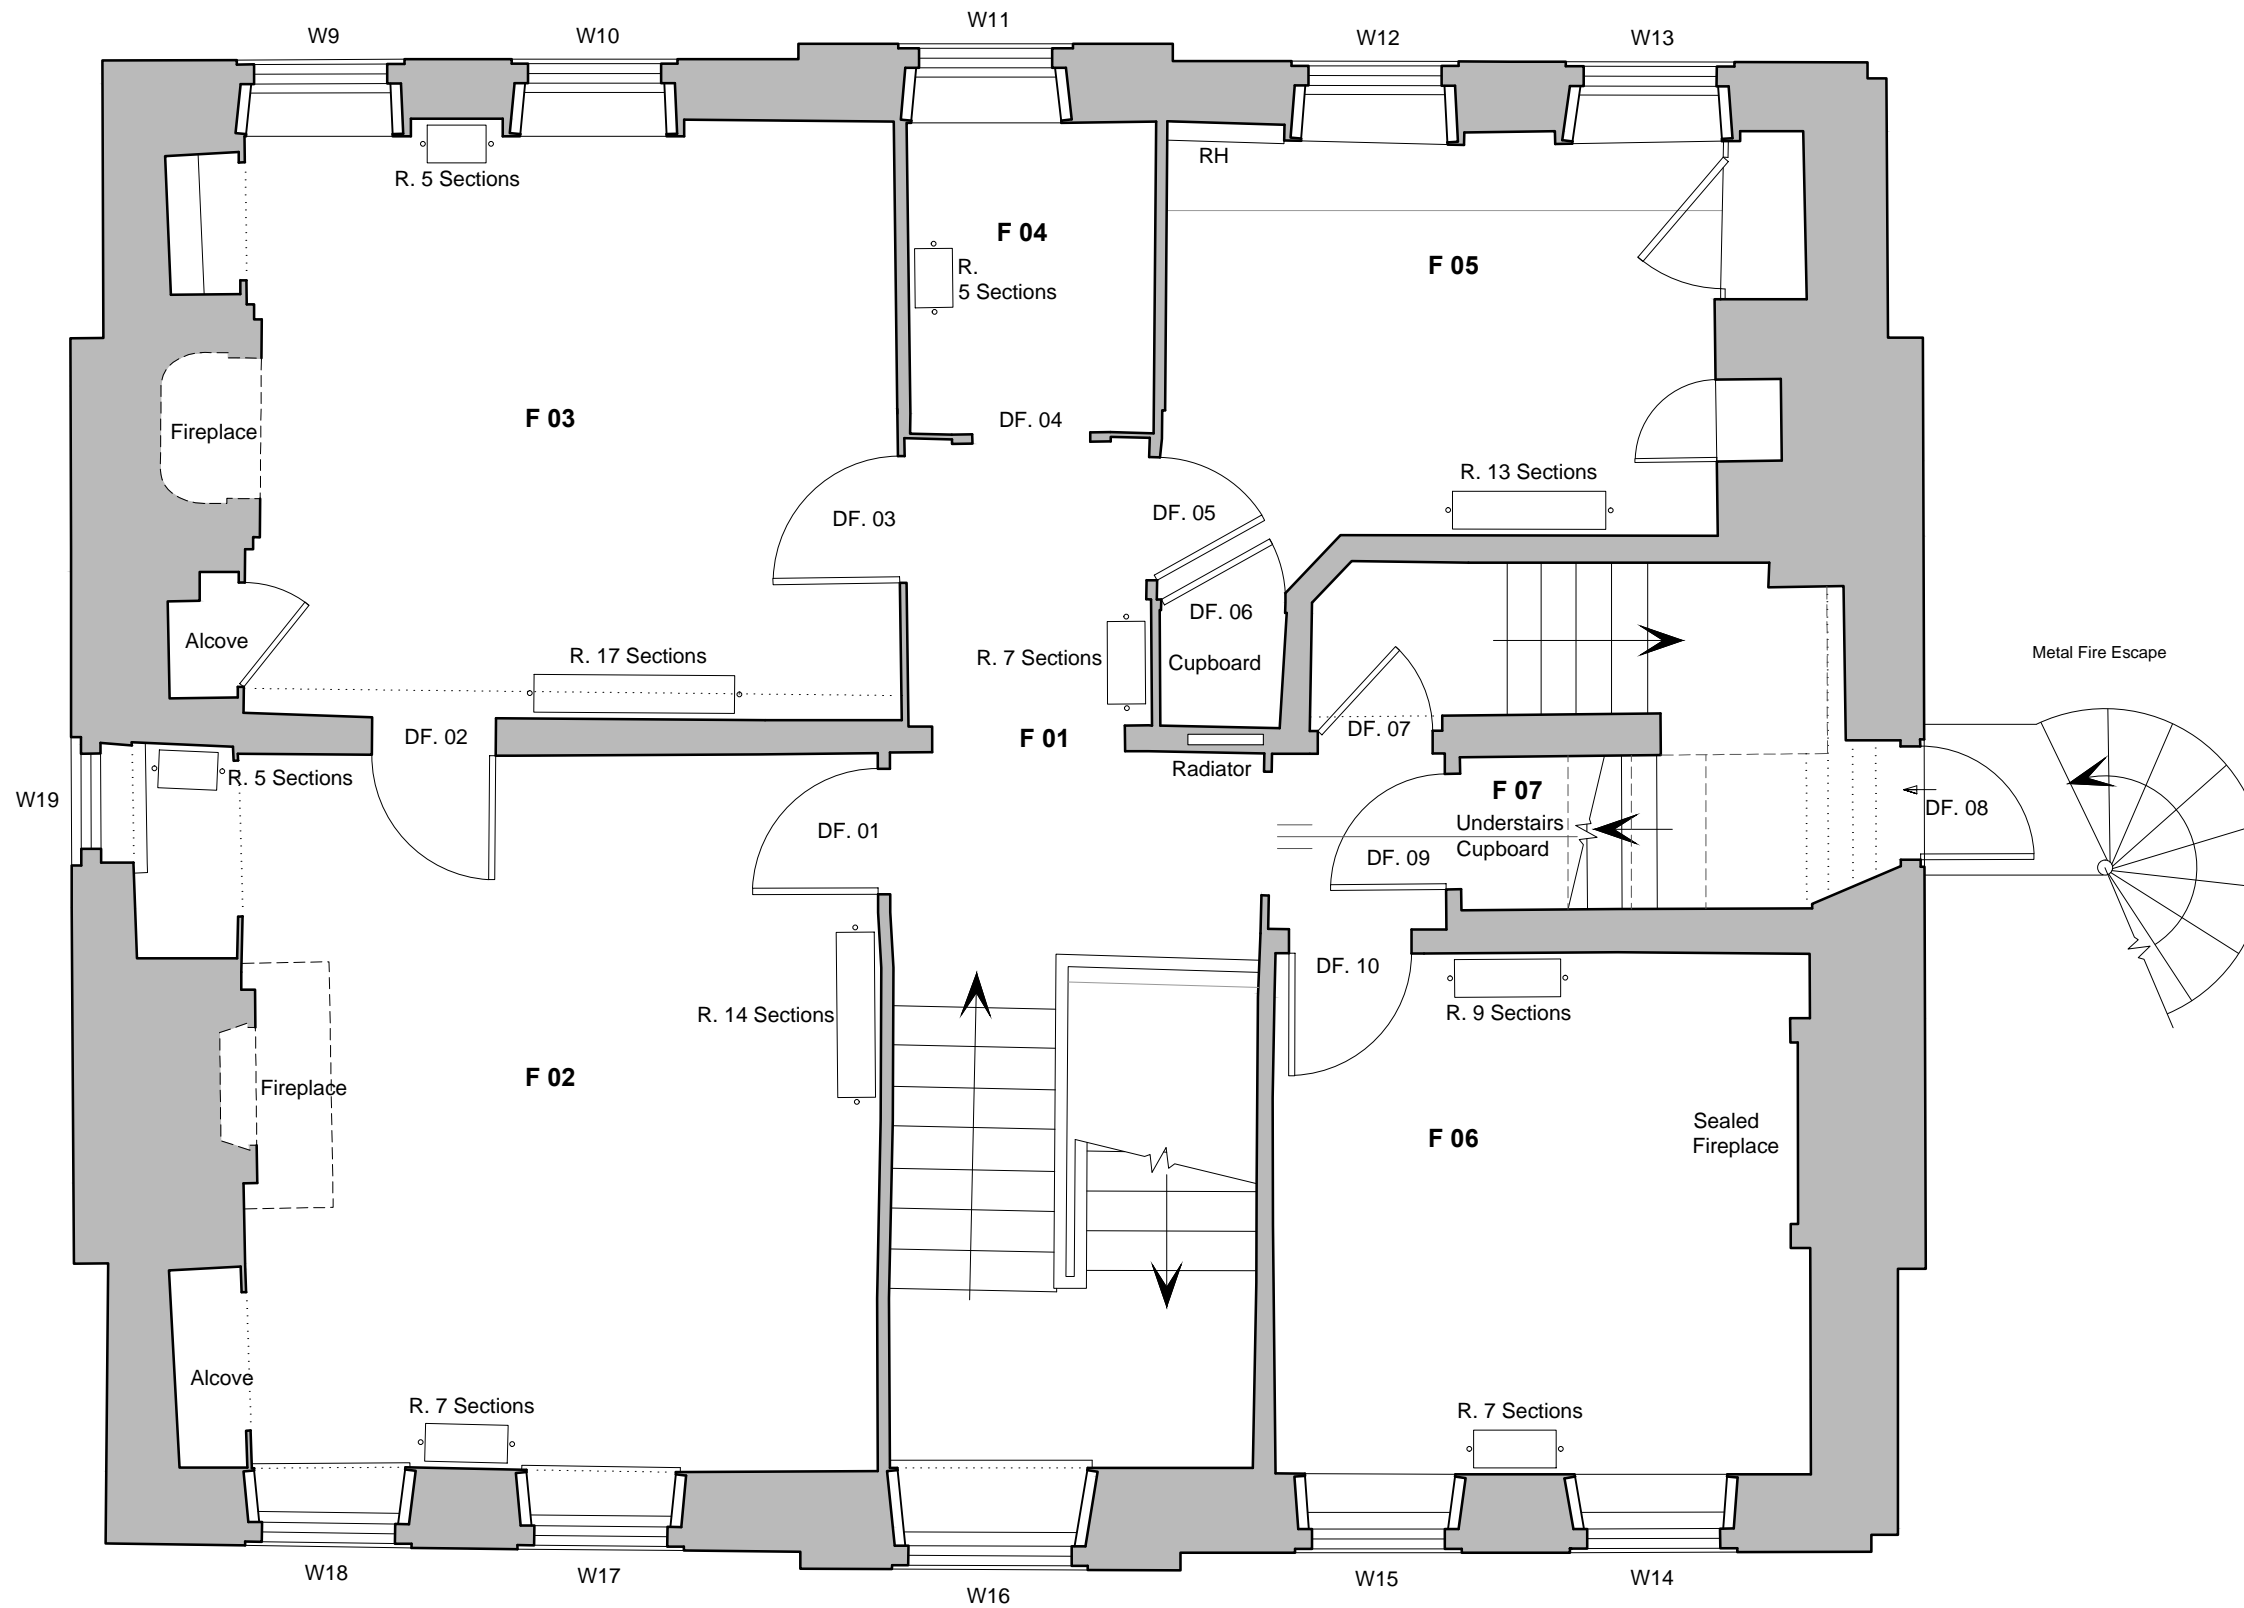

FIRST FLOOR PLAN

